


Phase I
 Topographic Survey,
 Ribbon/Stake road &
 campsites. Verify
 locations. Road,
 parking and entrance
 design.

Phase I
 site and soil
 evaluation, septic
 system design

Phase I
 Ribbon/Stake pathway
 & campsites. verify
 locations. pedestrian
 bridge design.

Phase I
 Verify campsites to
 remain.

Phase I
 parking and stormwater design,
 toilet/shower/park attendant
 buildings final design. Water
 and sewer design.

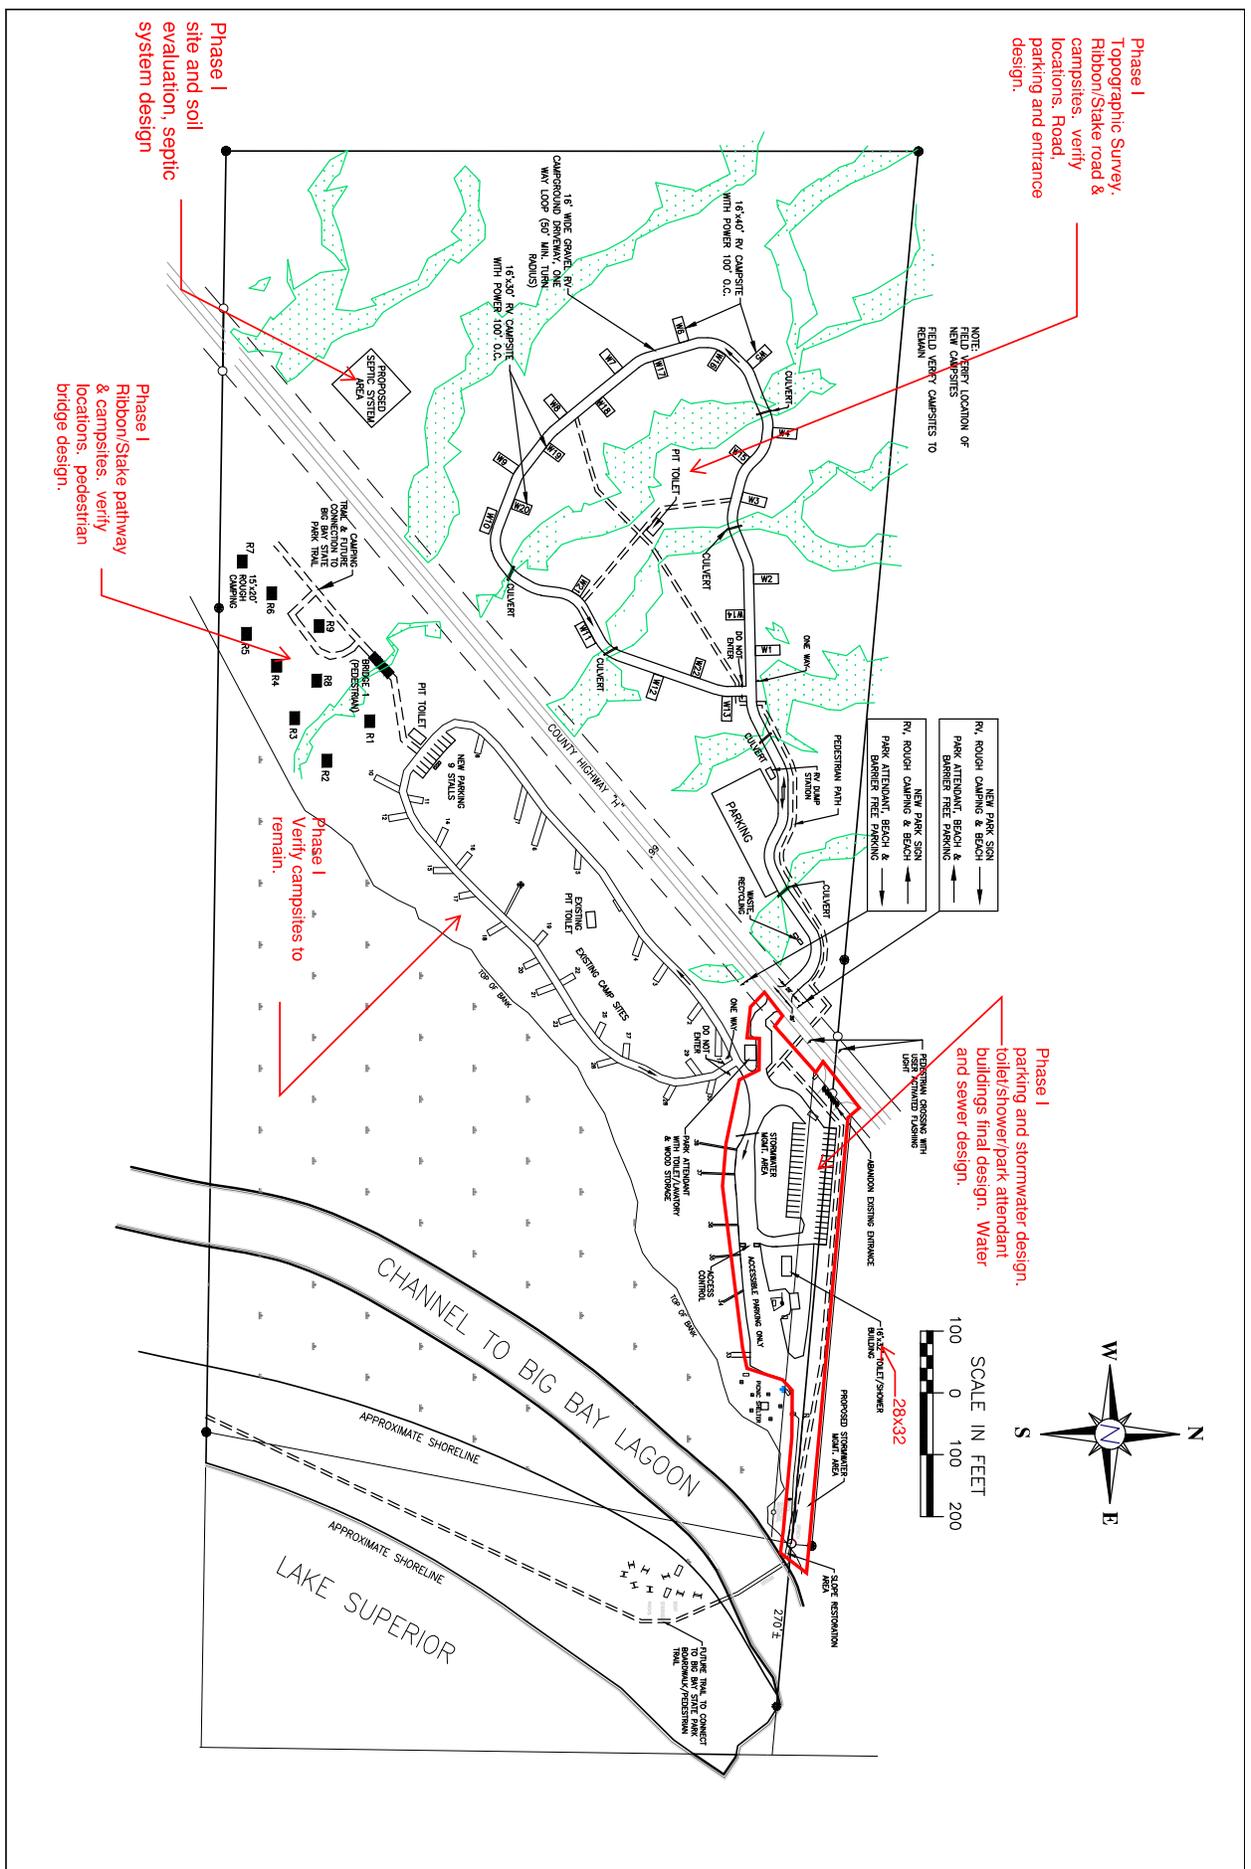

CAMPGROUND PLAN PROJECT NO. 10-113 DATE 2-1-11	 CHEQUAMEGON BAY ENGINEERING, INC. <small>2010 DESIGN</small>	ASHLAND, WI 212 2TH STREET WEST 54806-1000 PHONE: (715) 682-8004 FAX: (715) 682-8000
		MILWAUKEE, WI 1500 N. WEST WATKINS 53233-1000 PHONE: (414) 332-0000 FAX: (414) 332-0000
BIG BAY TOWN PARK MASTER PLAN TOWN OF LAPOINTE MADLINE ISLAND	DRAWN BY MLB CHECKED BY JPG APPROVED BY JPG	SHEET NO. C101 TOTAL SHEETS 10