


Phase II Site Plan

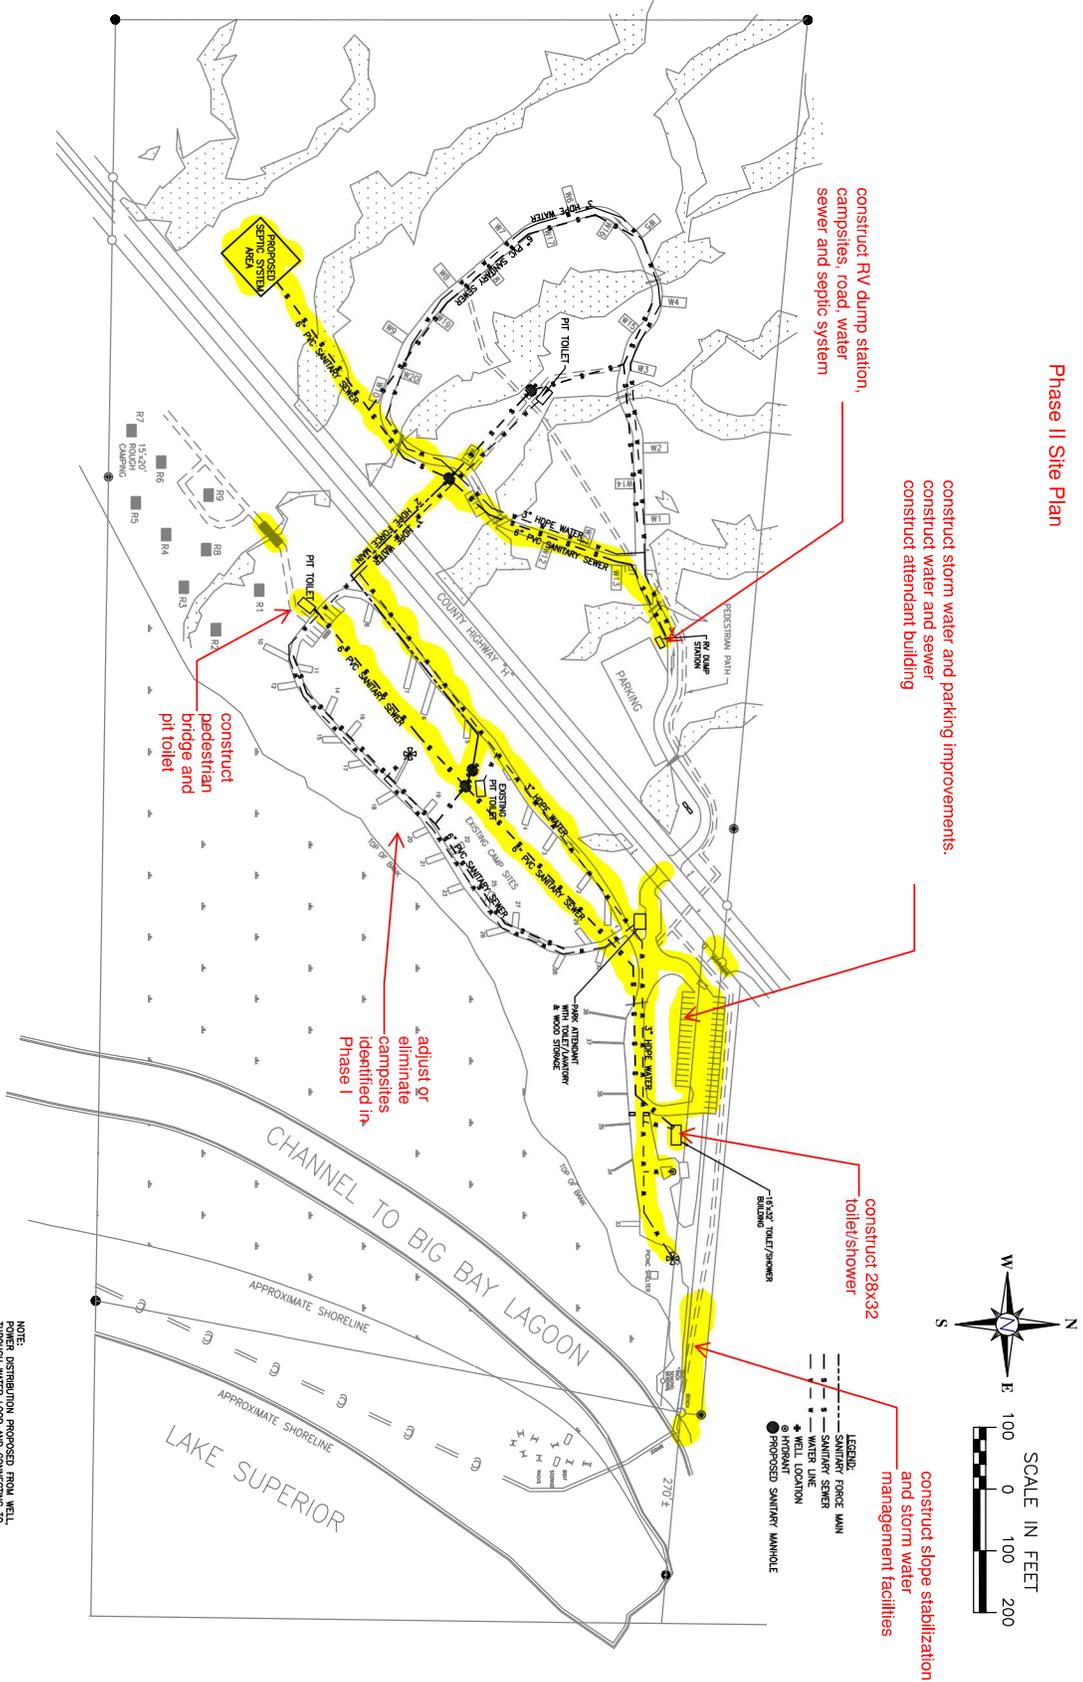


<p>CAMPGROUND UTILITIES</p>	<p>BIG BAY TOWN PARK MASTER PLAN TOWN OF LAPOINTE MADELINE ISLAND</p>	<p>PROJECT NO. 10-113</p>		<p>ASHLAND, WI 212 5TH STREET WEST 54806-0001 PHONE: (715) 685-0004 FAX: (715) 685-0000</p> <p>MILWAUKEE, WI 1500 S. WEST WATKINS 53207-1600 PHONE: (414) 336-0000 FAX: (414) 336-0000</p>
		<p>DATE 2-1-11</p>		
